


# STANDARD COPING COVER DETAIL

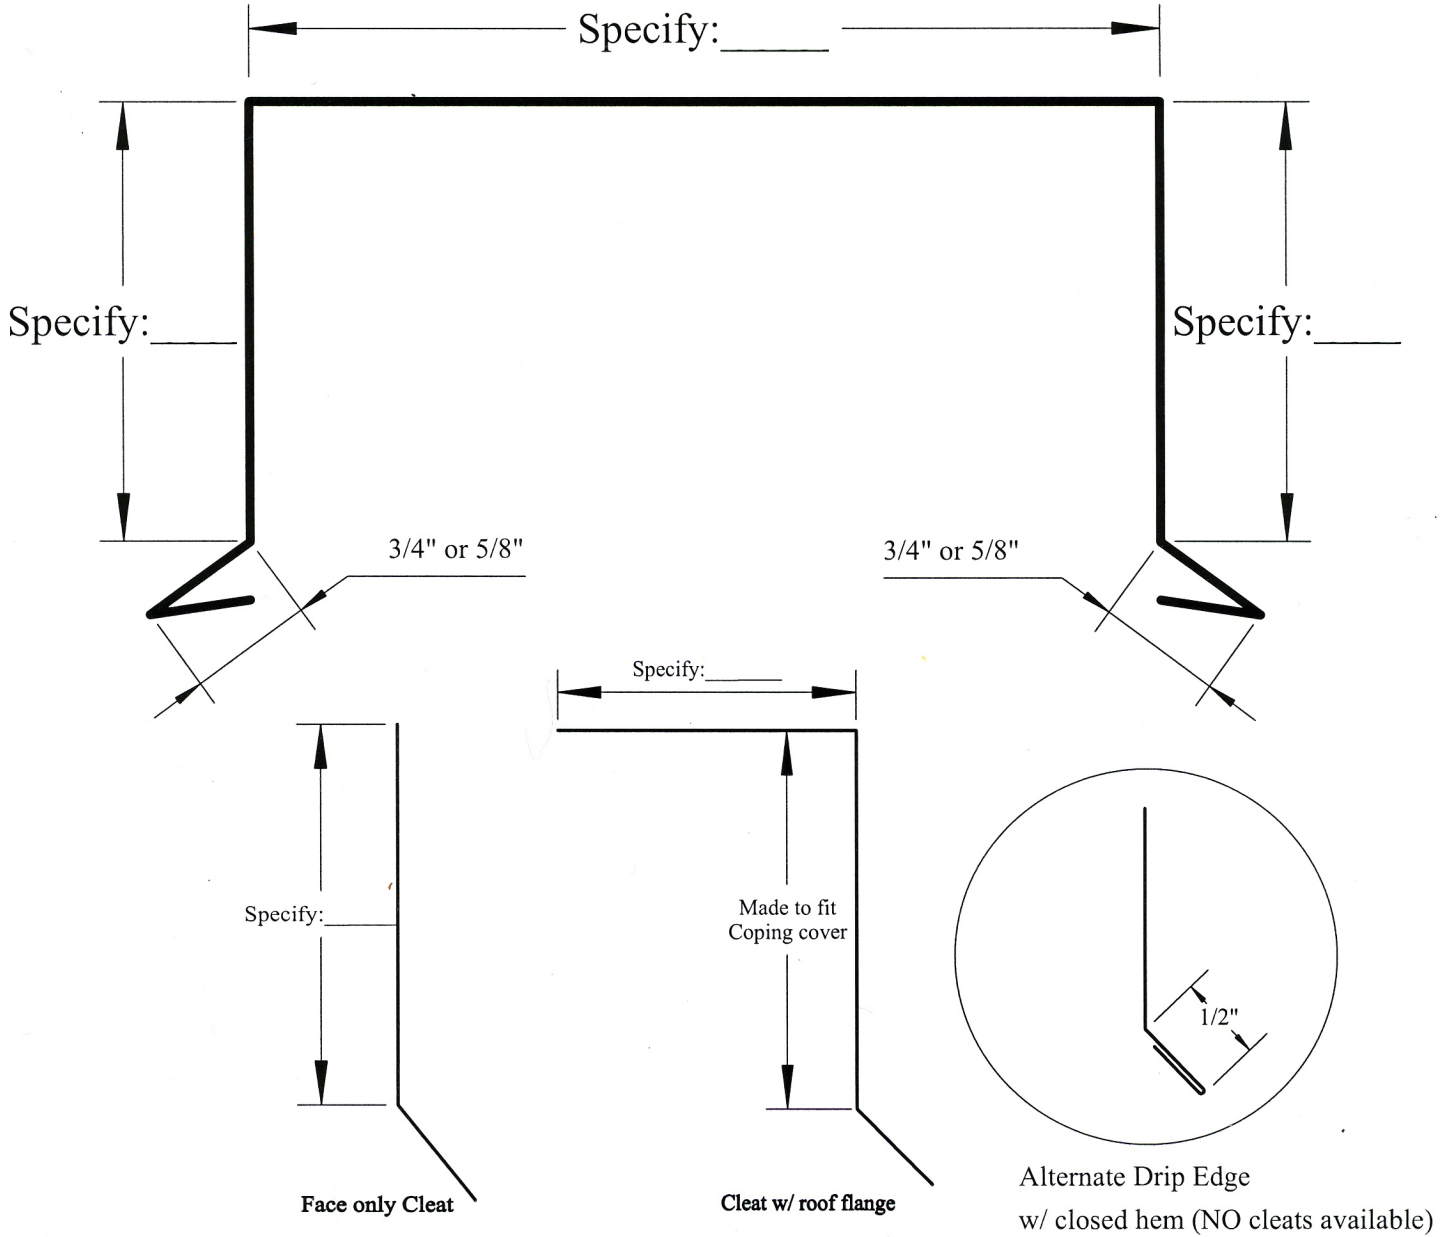

Continuous Cleat: Face only or Roof type or None (circle one)

Splice Plates: Cover Plates or Under Plates or None (circle one)

Page: \_\_\_\_\_ of: \_\_\_\_\_

Material: \_\_\_\_\_

Quantity: \_\_\_\_\_

Customer: \_\_\_\_\_

Jobsite: \_\_\_\_\_ PO# \_\_\_\_\_

Drawn by: \_\_\_\_\_ Date: \_\_\_\_\_